




Ground Floor

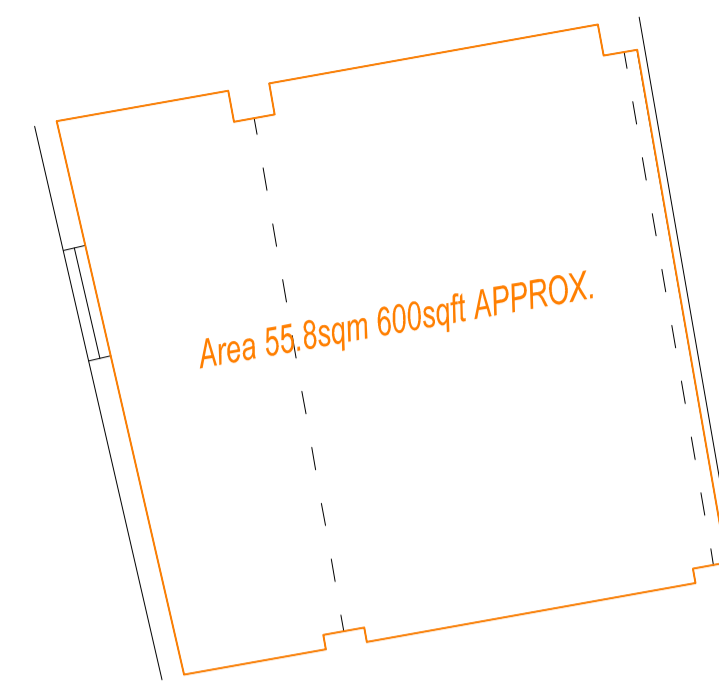


Void at 1st Floor  
No Access - Assumed from footprint below

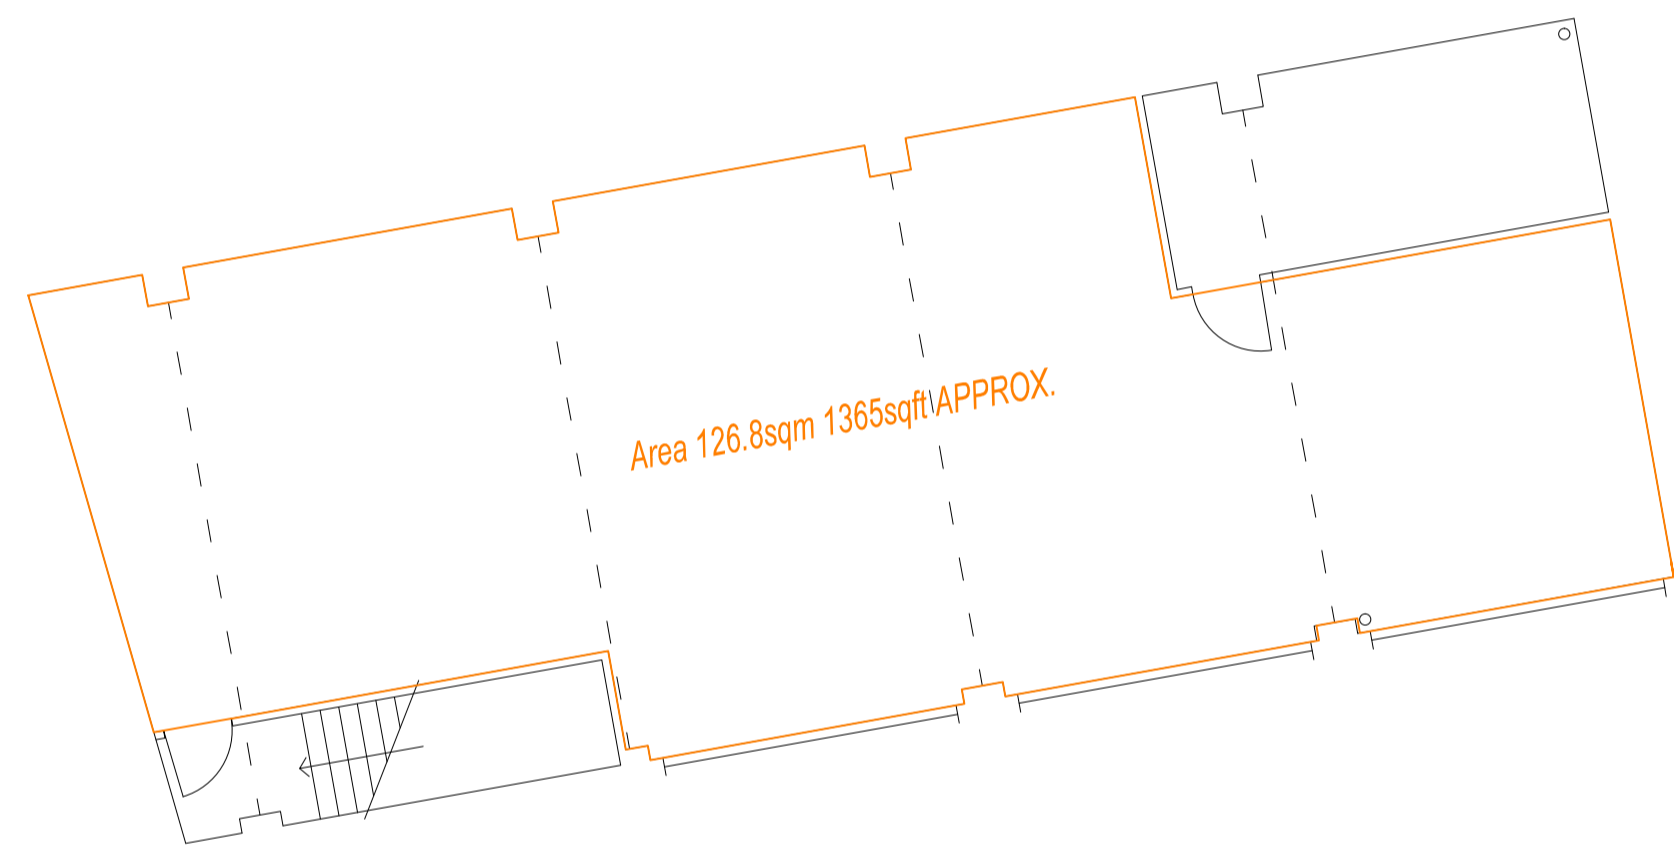

Upper Basement Floor

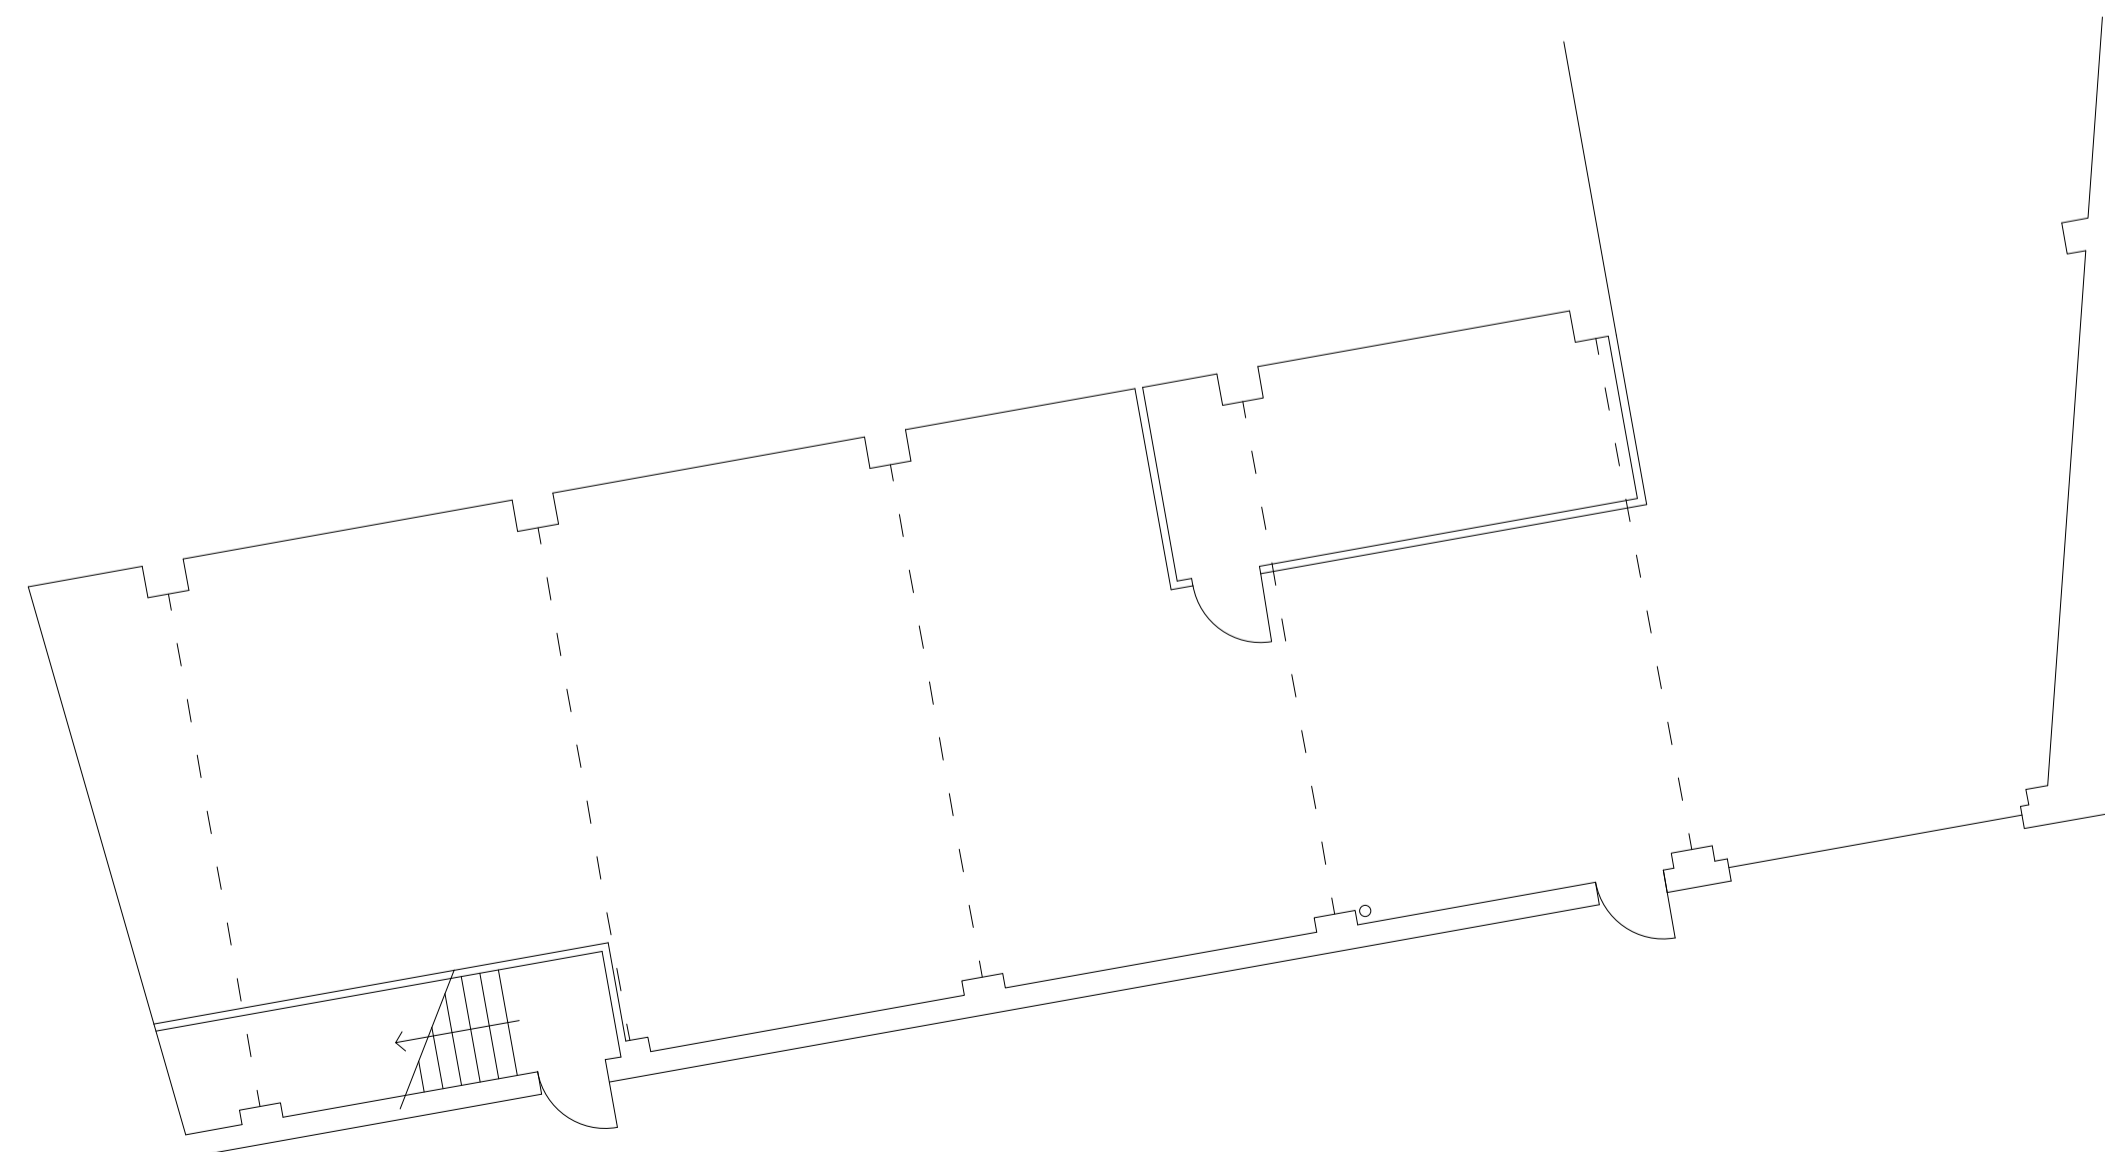

Lower Basement Floor

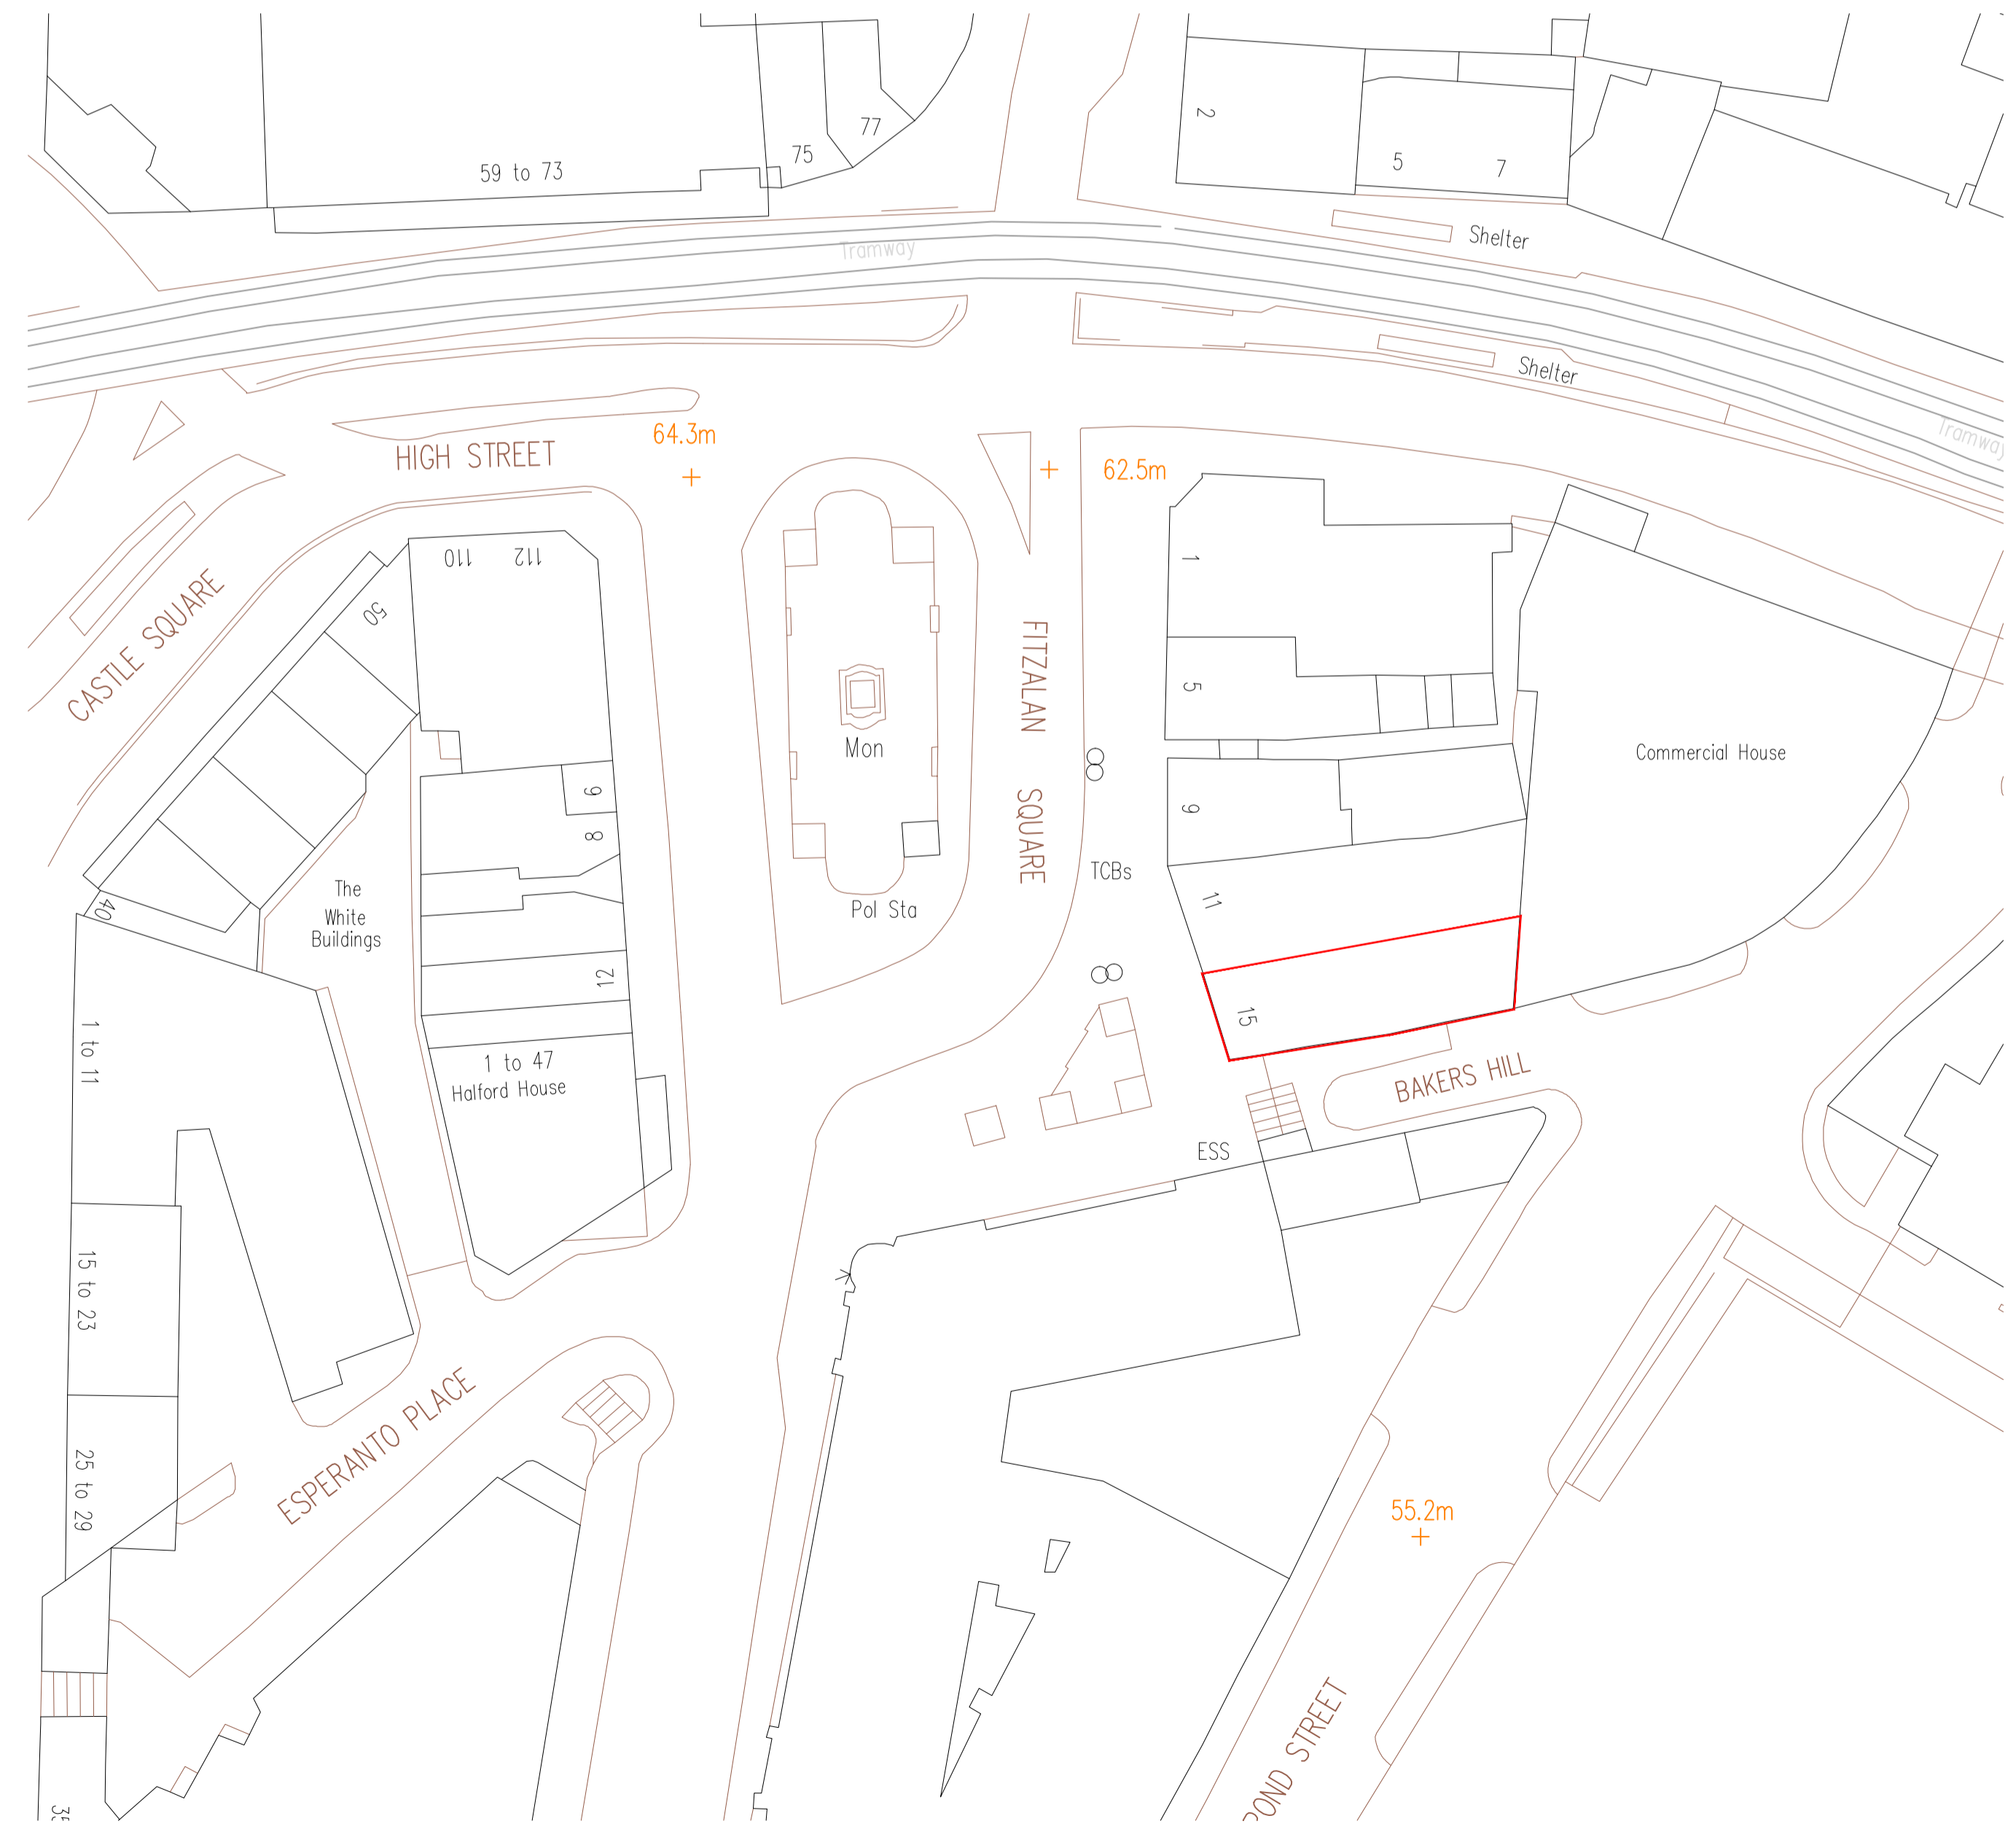

**aad**  
architects

Units 11/12 South Street  
Park Hill  
Sheffield  
S2 5QX  
T: +44 (0)114 275 9896  
E: home@aadarchitects.co.uk

Client Details  
**Wendy Woodhouse**

William Hill Fitzalan Square

Preliminary Survey

Location Plan and Floor Plans

scale(s) @ A1  
date 02/04/2020  
drawn  
checked

Job Number: 020-012  
**Document Number:**  
020012-AAD-01-ZZ-DR-A-0001-P01

This document and its design content is copyright ©. It shall be read in conjunction with all other associated project information including models, specifications, schedules and related consultant documents. Do not scale from documents. All dimensions to be checked on site. Immediately report any discrepancies, errors or omissions on this document to the Originator. If in doubt ASK. Where this document has been printed at a paper size not indicated on the drawing the user should be aware that scales will also vary and care should be taken when viewing these drawings.